



Caixa Hermética P/ Poste Padrão

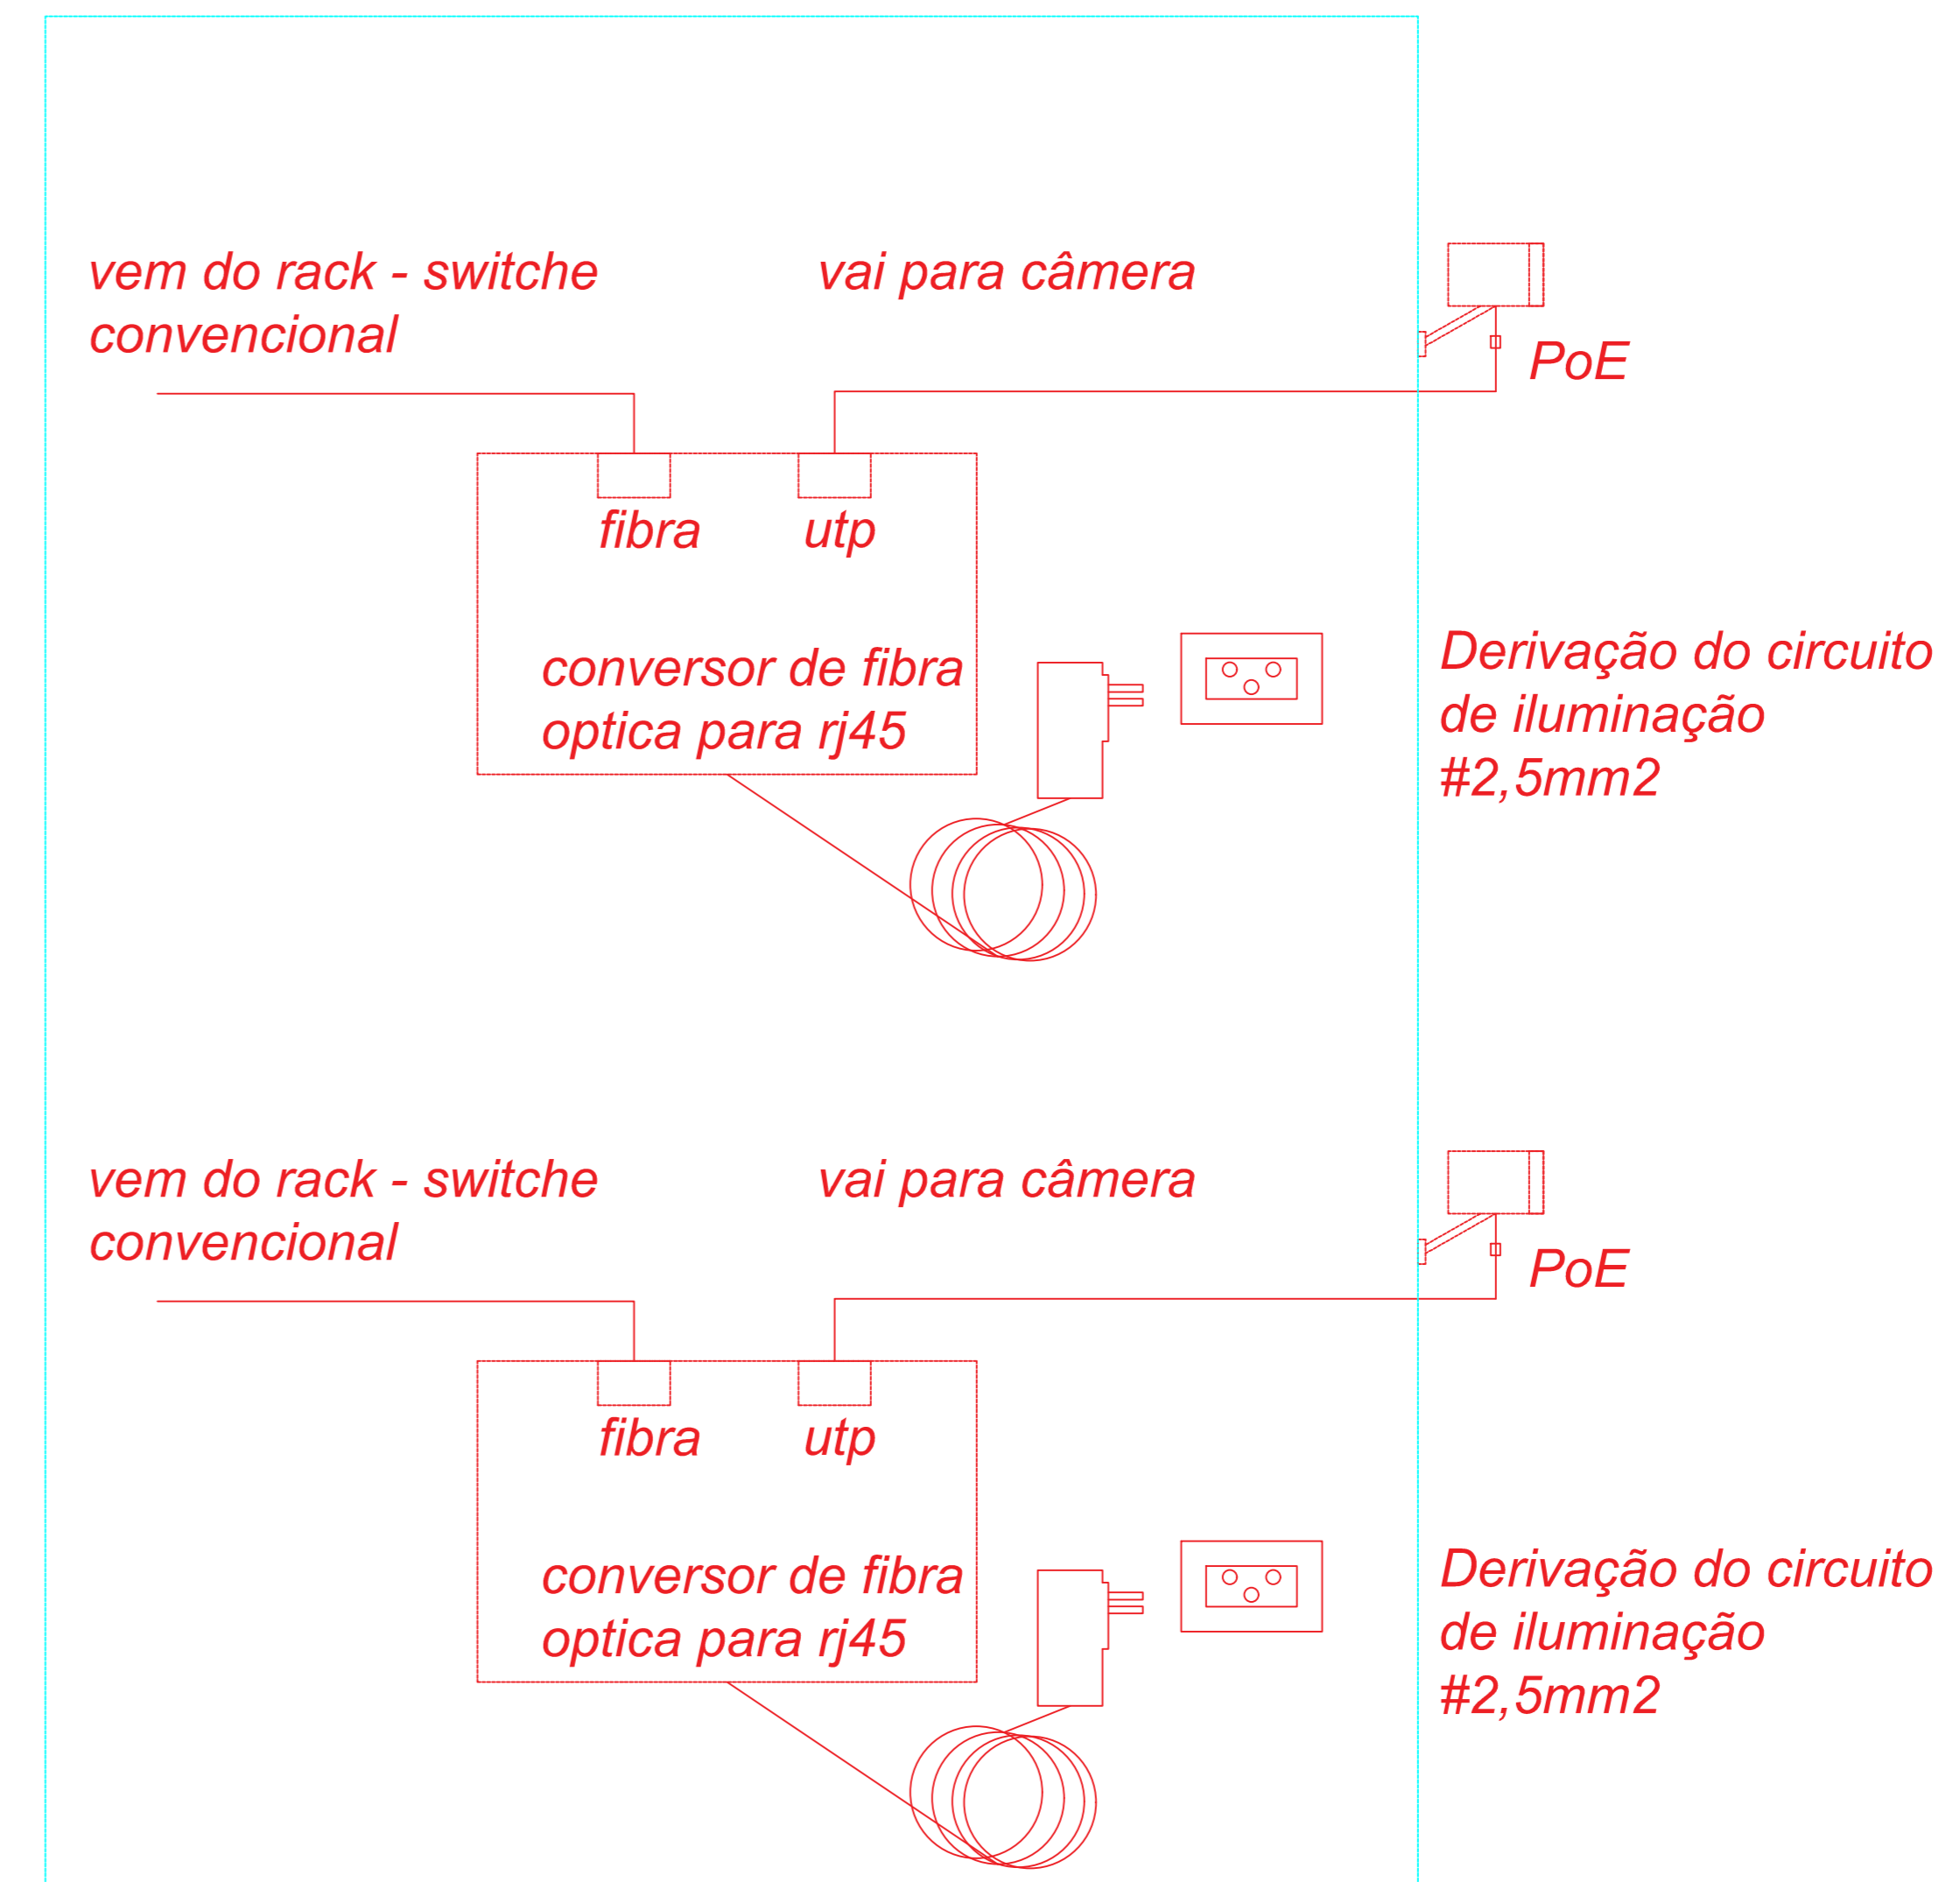

não ultrapassar 100 metros para repetidor

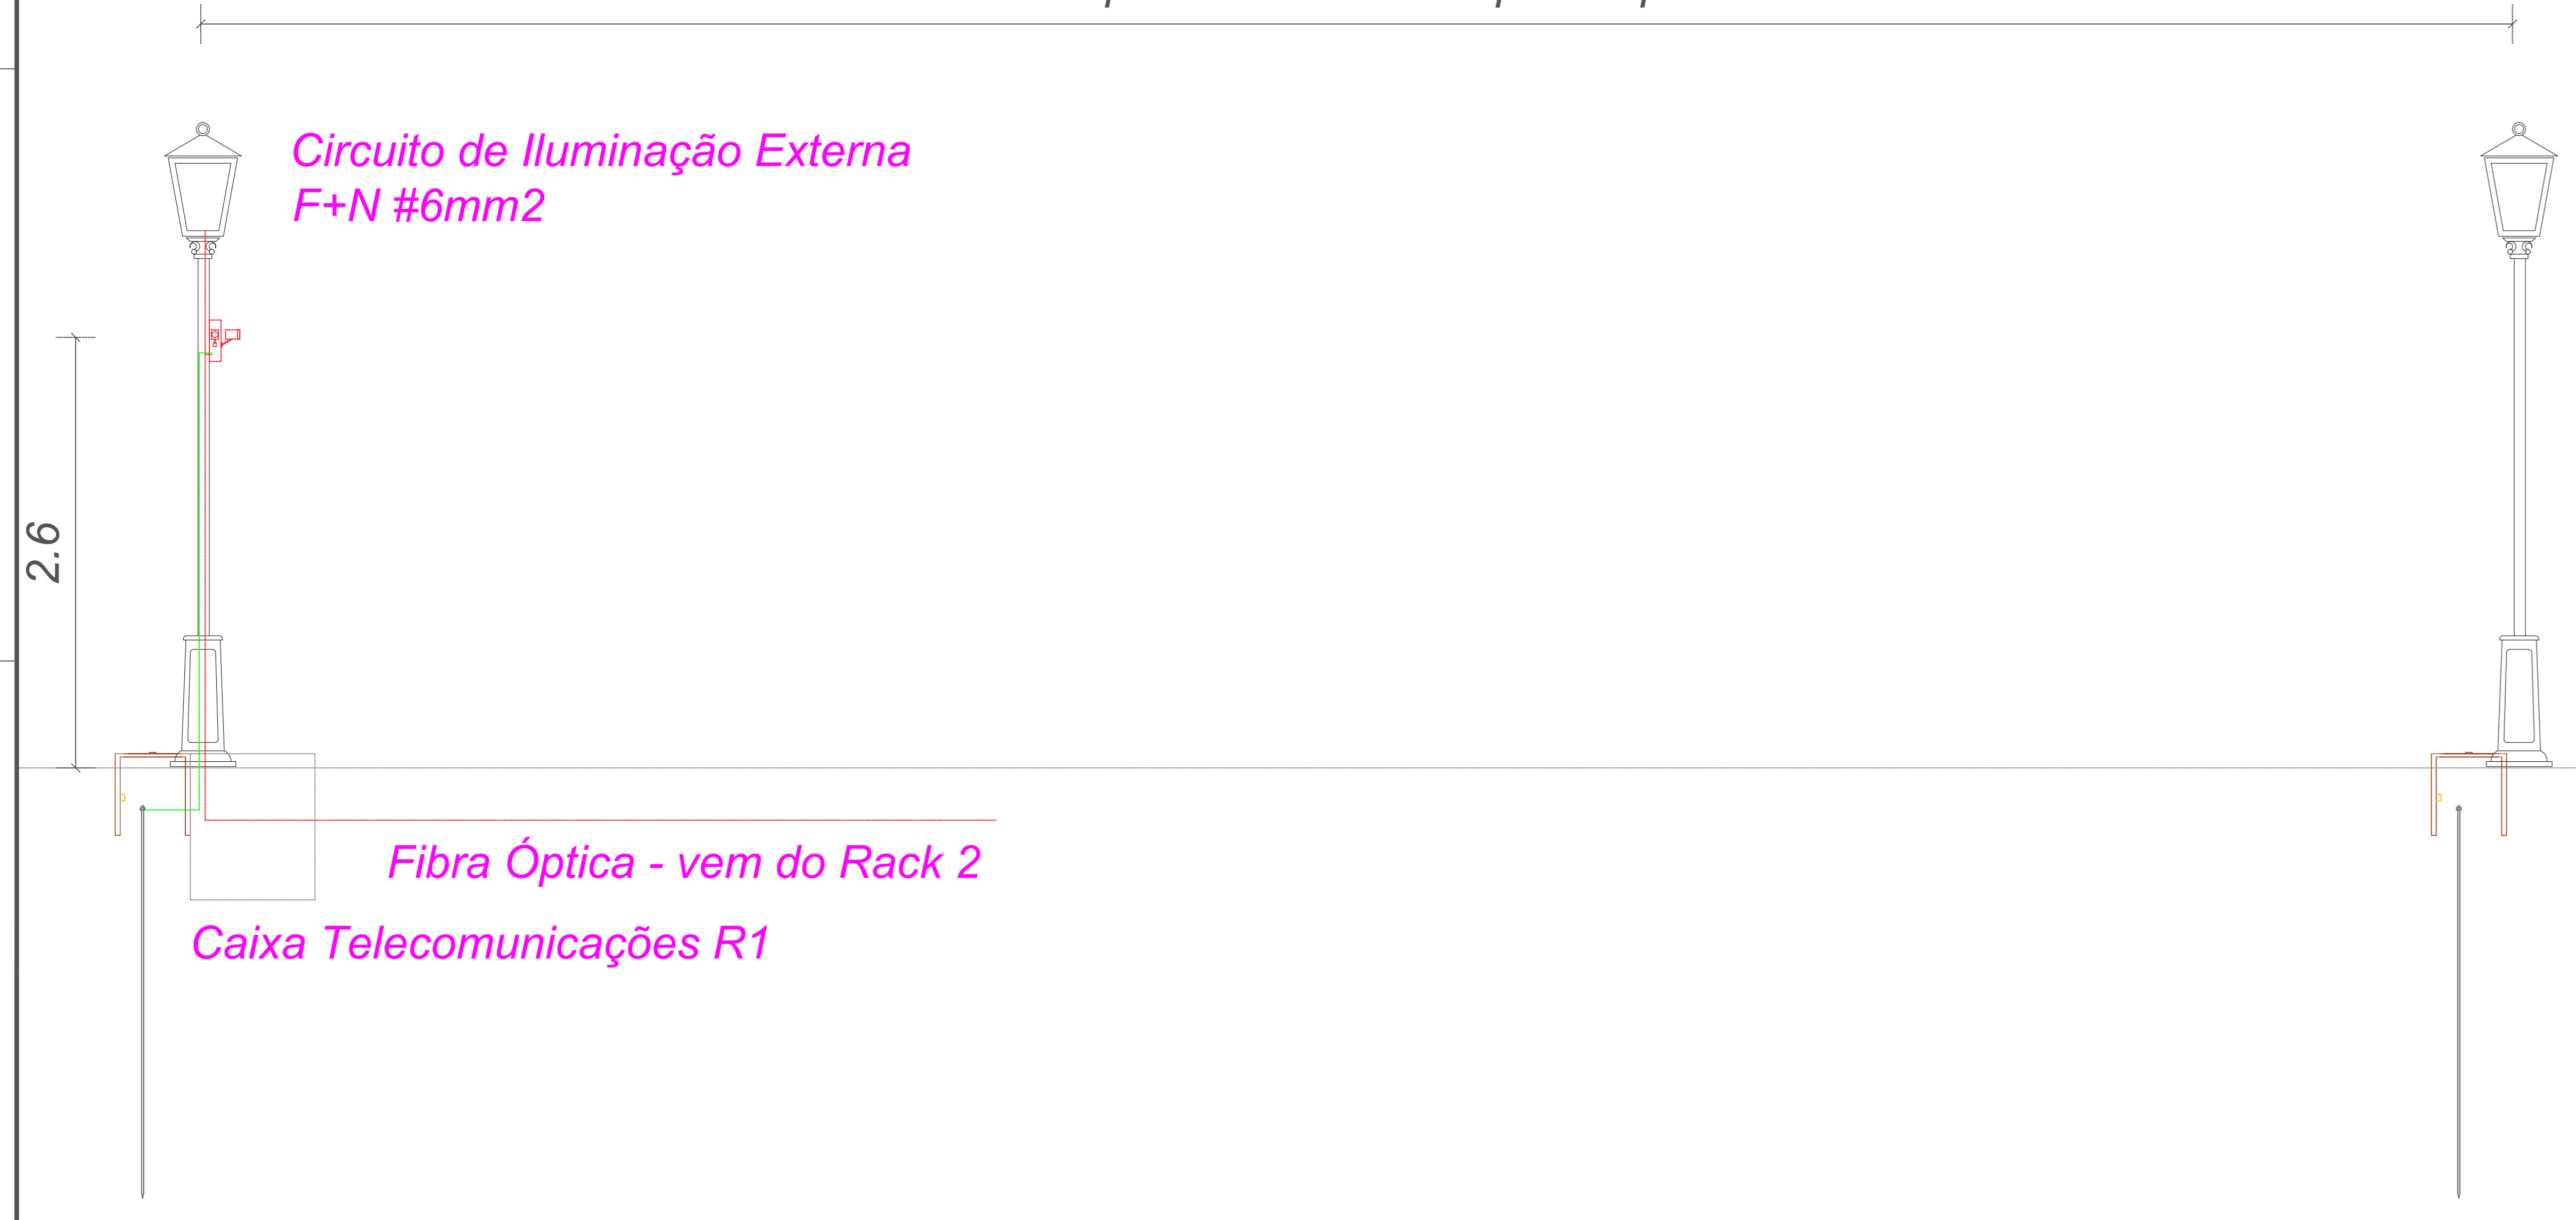

Nomeclatura	Distancia (M)	Locação RACK	7874,05 :fibra optica (m) 11318,38 :cat5e (m)	SW	TIPOLOGIA / SAIDAS
[camera.x]					
c.1	17,72	1	1	1	RACK 1 – SW PoE 1- S1
c.2	17,72	1	1	1	RACK 1 – SW PoE 1- S2
c.3	52,71	1	1	1	RACK 1 – SW PoE 1- S3
c.4	52,71	1	1	1	RACK 1 – SW PoE 1- S4
c.5	134,1	1	1	1	RACK 1 – SW PoE 1- S5
c.6	134,1	1	1	1	RACK 1 – SW PoE 1- S6
c.7	205,2	1	1	1	RACK 1 – SW PoE 1- S7
c.8	205,2	1	1	1	RACK 1 – SW PoE 1- S8
c.9	240,44	1	1	1	RACK 1 – SW PoE 1- S9
c.10	240,44	1	1	1	RACK 1 – SW PoE 1- S10
c.11	50,34	1	1	1	RACK 1 – SW PoE 1- S11
c.12	50,34	1	1	1	RACK 1 – SW PoE 1- S12
c.13	78,74	1	1	1	RACK 1 – SW PoE 1- S13
c.14	78,74	1	1	1	RACK 1 – SW PoE 1- S14
c.15	93,94	1	1	1	RACK 1 – SW PoE 1- S15
c.16	34,13	2	1	1	RACK 2 – SW PoE 1- S1
c.17	34,13	2	1	1	RACK 2 – SW PoE 1- S2
c.18	76,11	2	1	1	RACK 2 – SW PoE 1- S3
c.19	76,11	2	1	1	RACK 2 – SW PoE 1- S4
c.20	135,93	2	1	1	RACK 2 – SW PoE 1- S5
c.43	135,93	2	1	1	RACK 2 – SW PoE 1- S6
c.21	206,97	2	1	1	RACK 2 – SW PoE 1- S7
c.22	206,97	2	1	1	RACK 2 – SW PoE 1- S8
c.23	241,87	2	1	1	RACK 2 – SW PoE 1- S9
c.24	241,87	2	1	1	RACK 2 – SW PoE 1- S10
c.25	294,14	2	1	1	RACK 2 – SW PoE 1- S11
c.26	294,14	2	1	1	RACK 2 – SW PoE 1- S12
c.27	328,39	2	2	2	RACK 2 – SW CONV. 1- S1
c.28	328,39	2	2	2	RACK 2 – SW CONV. 1- S2
c.29	380,14	2	2	2	RACK 2 – SW CONV. 1- S3
c.30	380,14	2	2	2	RACK 2 – SW CONV. 1- S4
c.31	432,4	2	2	2	RACK 2 – SW CONV. 1- S5
c.32	432,4	2	2	2	RACK 2 – SW CONV. 1- S6
c.33	483,57	2	2	2	RACK 2 – SW CONV. 1- S7
c.34	483,57	2	2	2	RACK 2 – SW CONV. 1- S8
c.35	521,38	2	2	2	RACK 2 – SW CONV. 1- S9
c.36	521,38	2	2	2	RACK 2 – SW CONV. 1- S10
c.37	577,98	2	2	2	RACK 2 – SW CONV. 1- S11
c.38	577,98	2	2	2	RACK 2 – SW CONV. 1- S12
c.39	542,48	2	2	2	RACK 2 – SW CONV. 1- S13
c.40	542,48	2	2	2	RACK 2 – SW CONV. 1- S14
c.41	577,48	2	2	2	RACK 2 – SW CONV. 1- S15
c.42	577,48	2	2	2	RACK 2 – SW CONV. 1- S16